


# POLYGAL 6-16 Glazing System

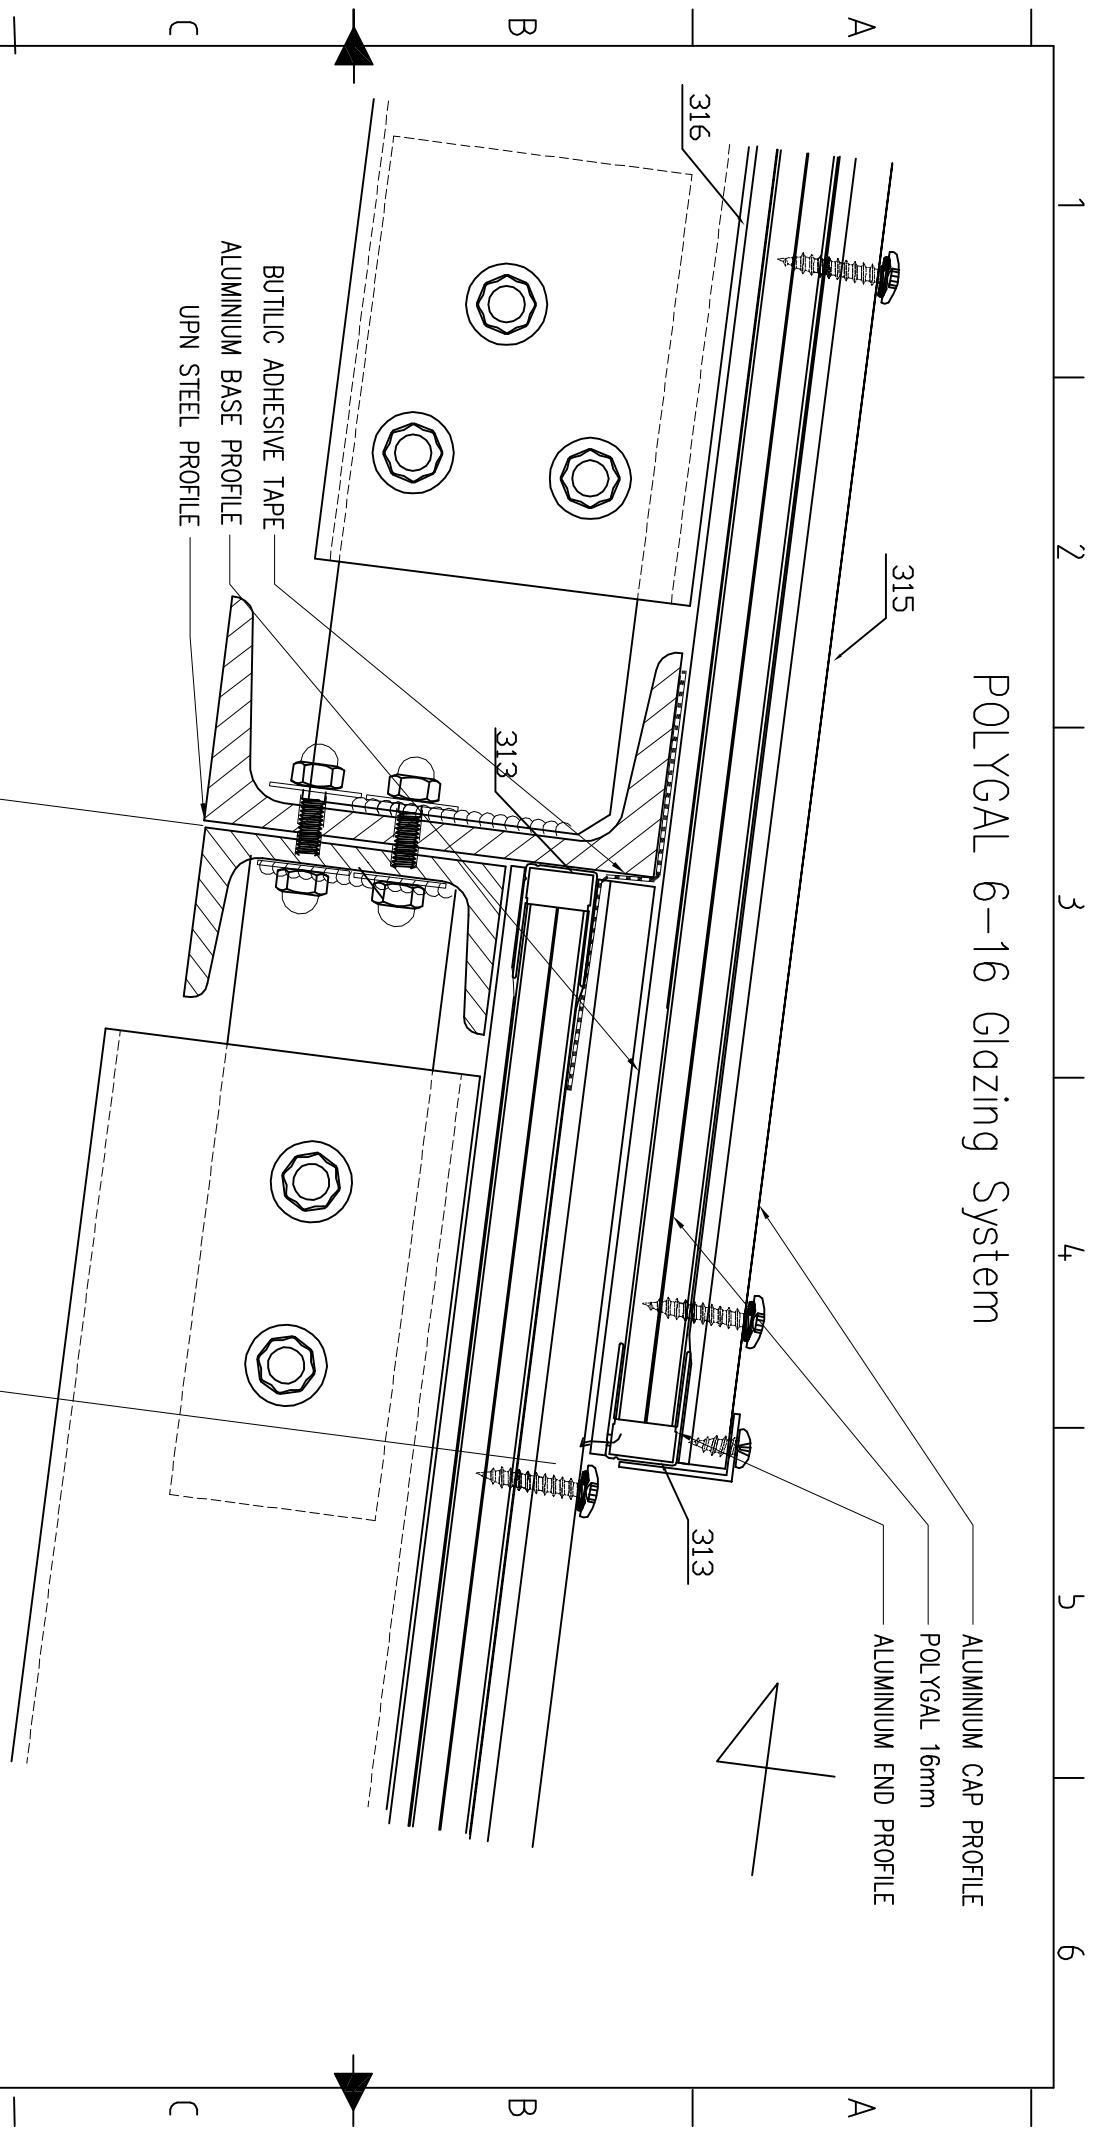

**PLASTICS INDUSTRIES LTD.**

\* The information in these drawings is intended for review only. Polygal is not and will not be responsible for any damage or loss caused by incorrect use of the drawing and/or erroneous interpretation of the drawing. Always consult with an architect and certified civil engineer when applying the drawing on building.

ITEM REF	QUANTITY	STYLE/NAME, DESIGNATION, MATERIAL, DIMENSION ETC	ARTICLE NO./REFERENCE
DESIGNED BY	CHECKED BY	APPROVED BY - DATE	FILENAME
POLYGAL IL			XXX
RAMAT HASHOFEI 19238 Tel: 972-4-9595222 Fax: 972-4-9595392, E-mail: sales@polygal.co.il			
POLYGAL USA Inc. 1227 Barbara Drive Jamesville WI 53545 Fax: 1-888-757-625 Tel: 608-757-0331-800 571 0335 E-mail: sales@polygalusa.com			
POLYGAL UK Ltd 2 North Crowley Road Newport Pagnell Milton Keynes MK 5 4HG Tel: 44-908-21 034 Fax: 44-908-20 902 E-mail: polygal@internat.com			
			EDITION
			SHEET

1 2 3 4 5 6